


NORTH LIBERTY WATER MAIN IMPROVEMENTS HICKORY STREET

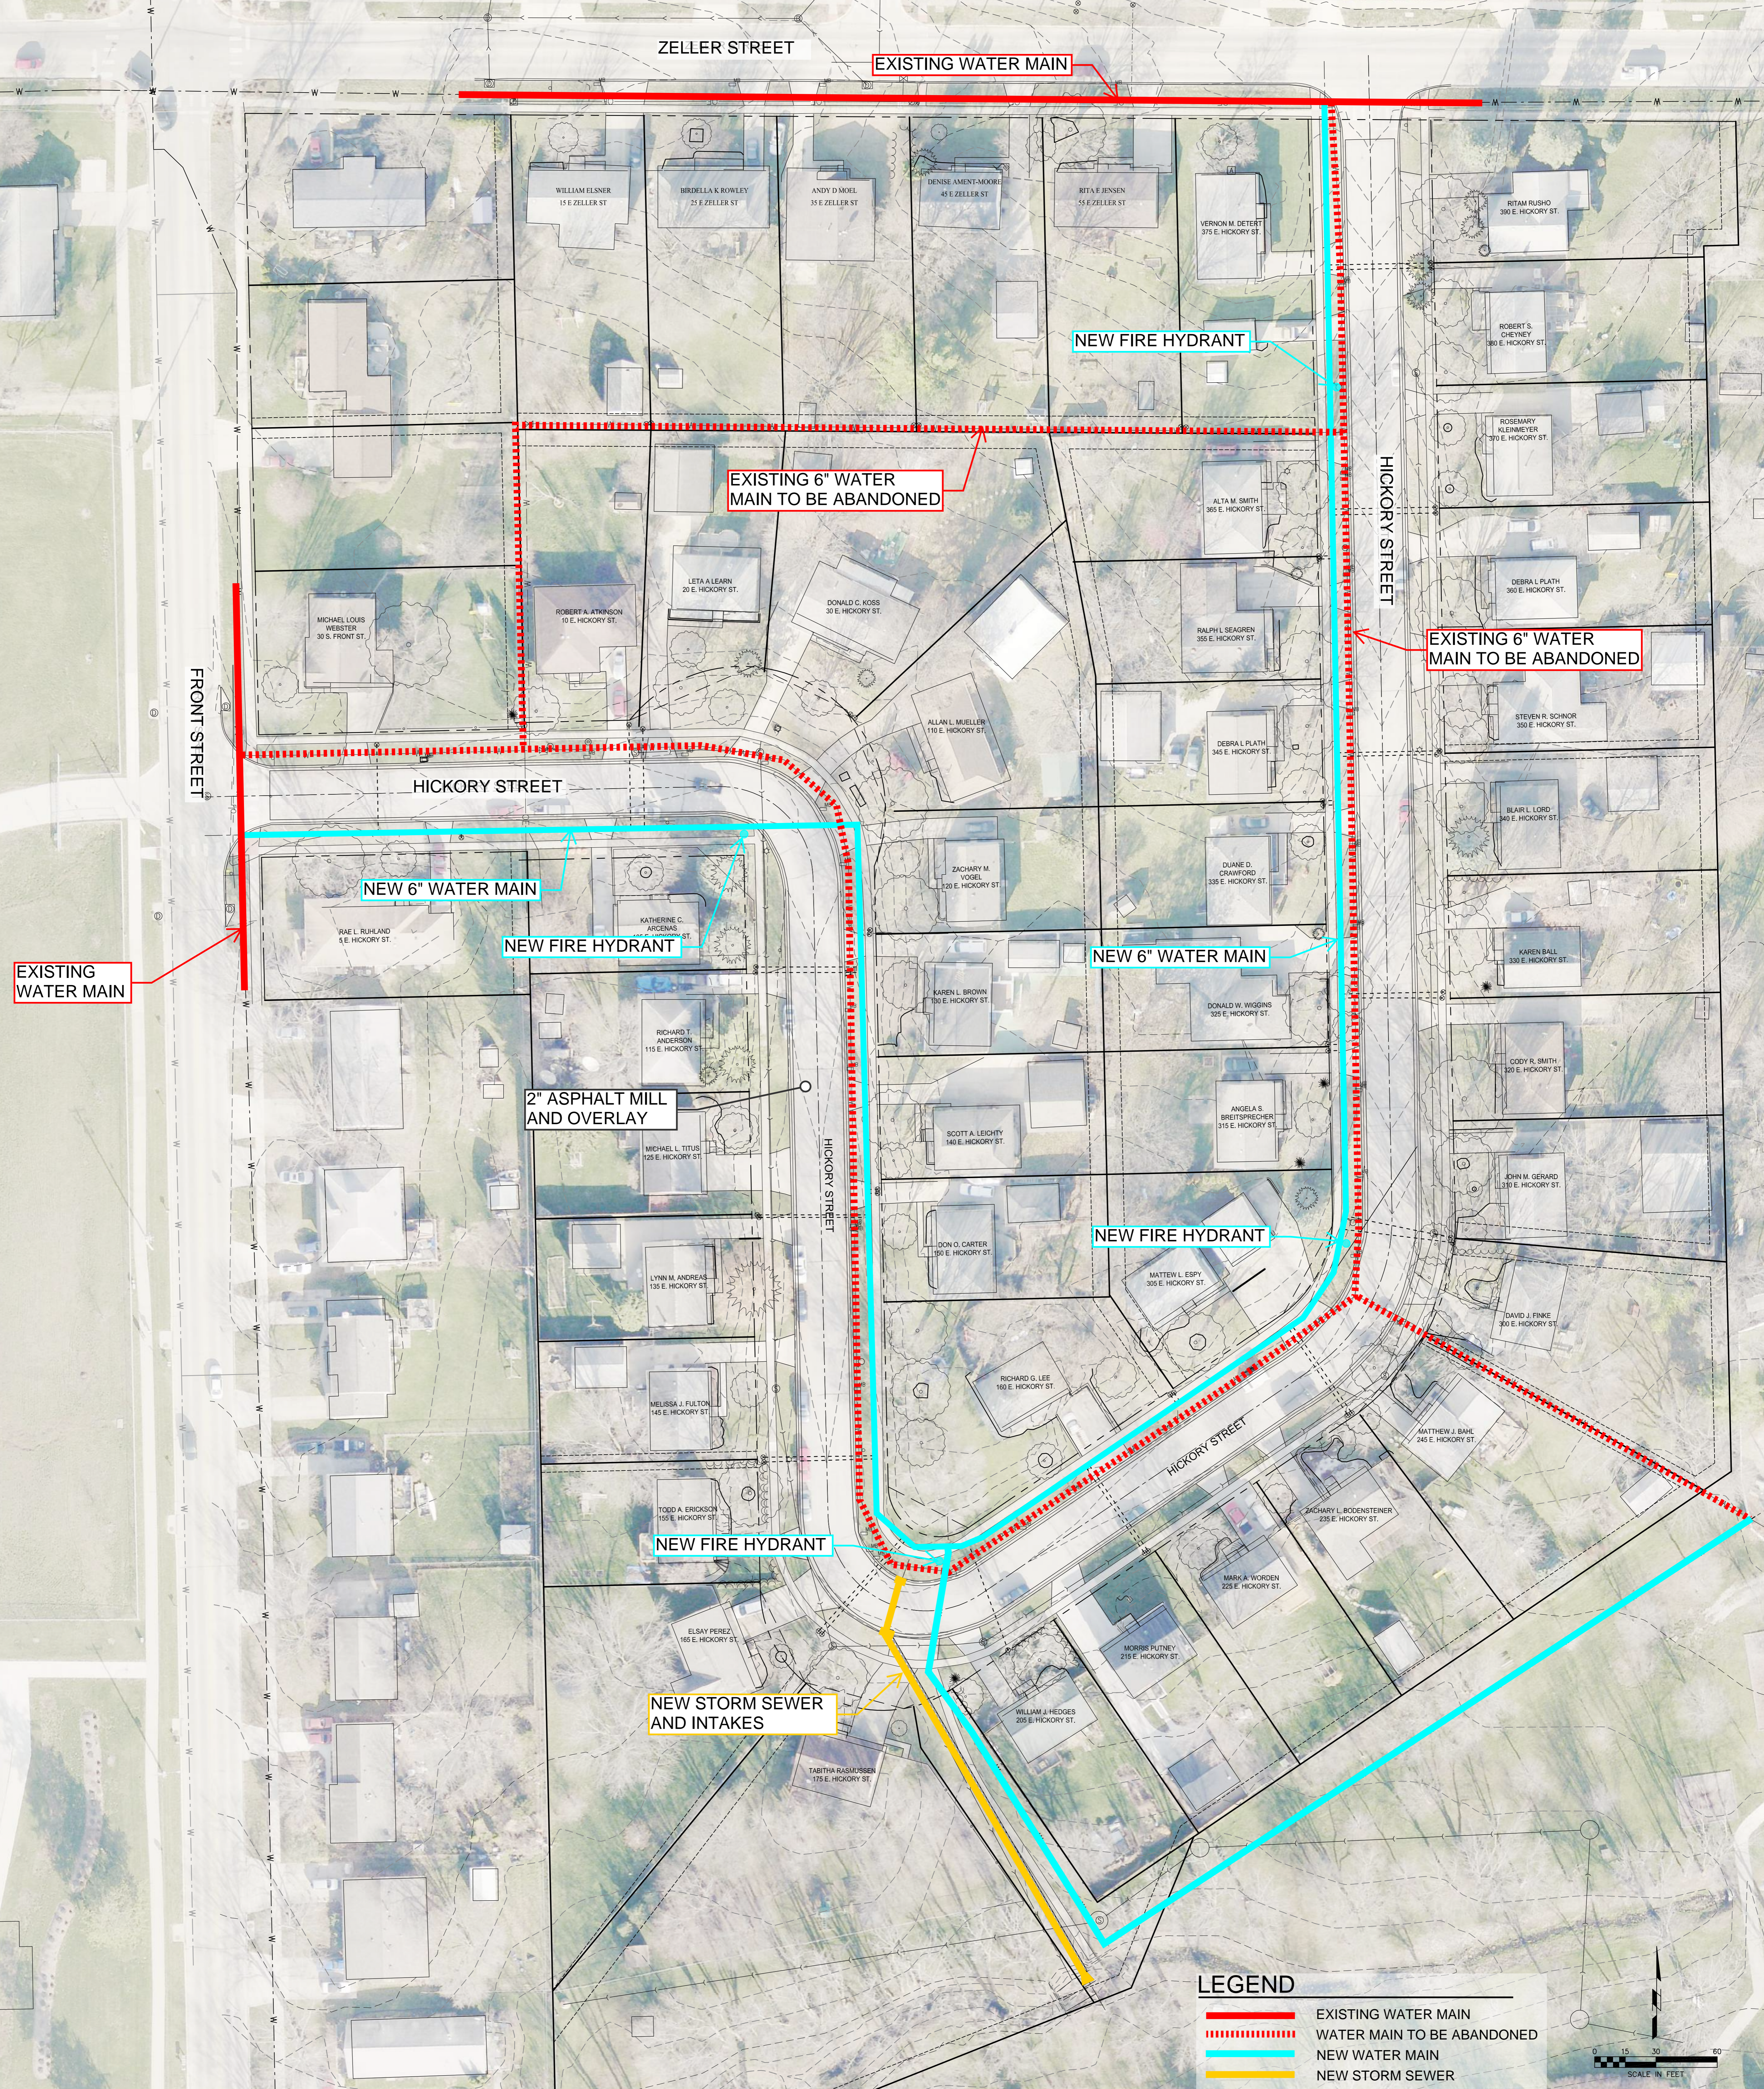

EXISTING WATER MAIN

EXISTING WATER MAIN

EXISTING 6" WATER MAIN TO BE ABANDONED

EXISTING 6" WATER MAIN TO BE ABANDONED

NEW 6" WATER MAIN

NEW FIRE HYDRANT

NEW 6" WATER MAIN

2" ASPHALT MILL AND OVERLAY

NEW FIRE HYDRANT

NEW FIRE HYDRANT

NEW STORM SEWER AND INTAKES

LEGEND

- EXISTING WATER MAIN
- - - - - WATER MAIN TO BE ABANDONED
- NEW WATER MAIN
- NEW STORM SEWER

